


PROFILE
SCALE 1:25

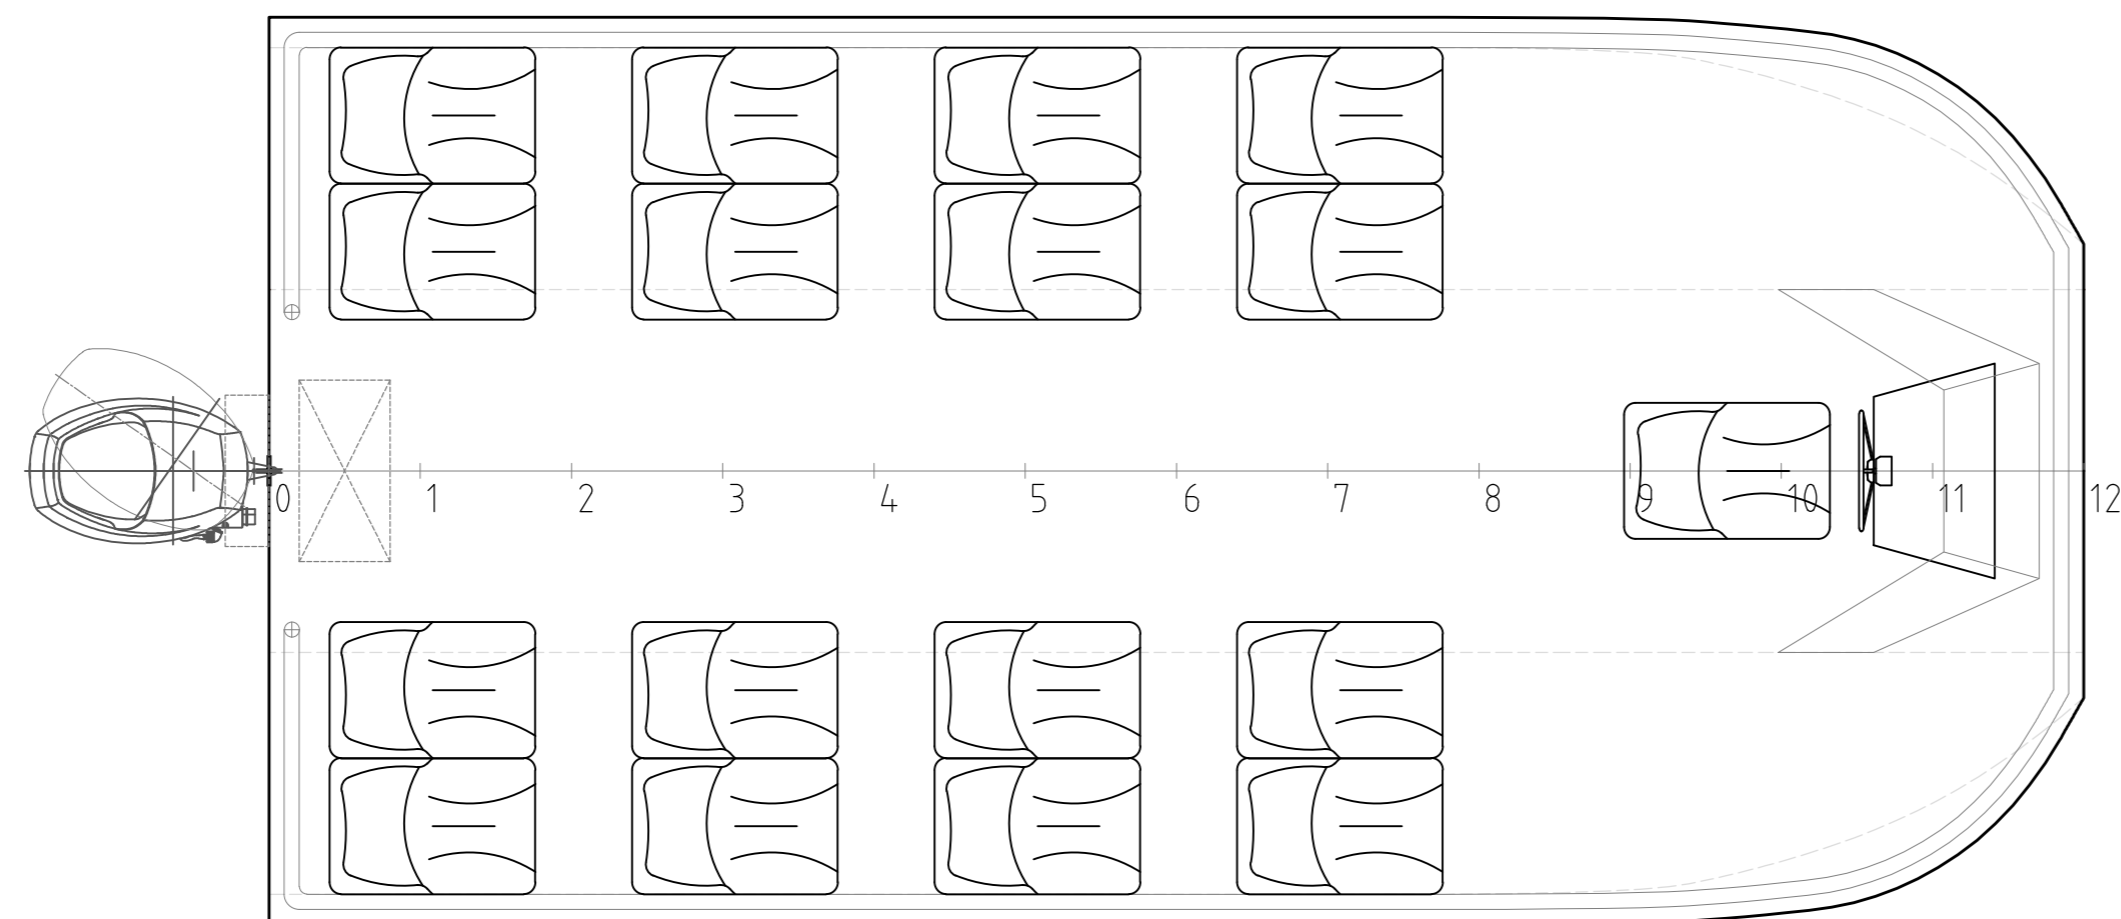

DECK PLAN
SCALE 1:25

PRINCIPLE PARTICULARS

- LENGTH OVERALL - 6.00 M
- LENGTH W.L - 5.36 M
- MOLDED BREADTH - 3.00 M
- MOLDED DEPTH - 1.00 M
- DESIGN DRAFT - 0.40 M
- DISPLACEMENT - 3.60 TONNES

- SPEED - 7.0 KNOTS


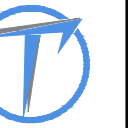
- ENGINE - SUZUKI DF30A EFI
(30 HP MAX) OR EQUIVALENT

- CAPACITIES:

 - (A) CREW - 1 PAX
 - (B) PASSENGERS - 16 PAX
 - (C) FUEL OIL - 50 LITERS
 - (D) FUEL CONSUMPTION - 9.5 L/Hr

FOR CONSTRUCTION

REV	REVISION DETAILS	DATE	DRN	CHECKED	APPROVED
B	FOR CONSTRUCTION	22/8/2017	SAMUEL	NANDA	NANDA
A	PRELIMINARY	20/6/2017	SAMUEL	NANDA	

NO.10, BO TAY ZA STREET (2), TAN TU MA ROAD, TUIWANNA TOWNSHIP, YANGON, MYANMAR
PHONE : +95 95040848, +95 9659196096, +95 9773820727

GENERAL ARRANGEMENT	
6.0M, CATAMARAN TOUR BOAT	PROJECT HULL NO. HI171
TM001-I5-01_A	DRAWING REF. SHEET NO. 1 OF 1
DRAWN: SAMUEL	CHECKED: NANDA
APPROVED: SAMUEL	DATE: 21/6/2017

THIS DRAWING & ALL INFORMATION CONTAINED WITHIN IS RESERVED AS THE PROPERTY OF TECHIES COMPANY LIMITED. ANY PART OF THIS OBJECT MAY NOT BE COPIED, MODIFIED OR TRANSFERRED TO ANY OTHER PARTY WITHOUT ACKNOWLEDGEMENT OF TECHIES CO., LTD.

A2